



- NOTES UNLESS OTHERWISE SPECIFIED:
1. USE COPPER CONDUCTORS ONLY.
 2. TO BE WIRED IN ACCORDANCE WITH NAT'L ELEC (NEC) & LOCAL CODES.
 3. CONNECT TRANSFORMER TO CORRECT VOLTAGE.
 4. LINE VOLTAGE CODES:
A: 208-230VAC/60HZ/1Φ
H: 200-240VAC/50HZ/1Φ

REVISION TABLE			
REV.	PCA NUMBER/DESCRIPTION	CHANGED BY	DATE
DEV-F	FIXED LOW PRESSURE SWITCH WIRE COLORS	TOMD	3/26/2015

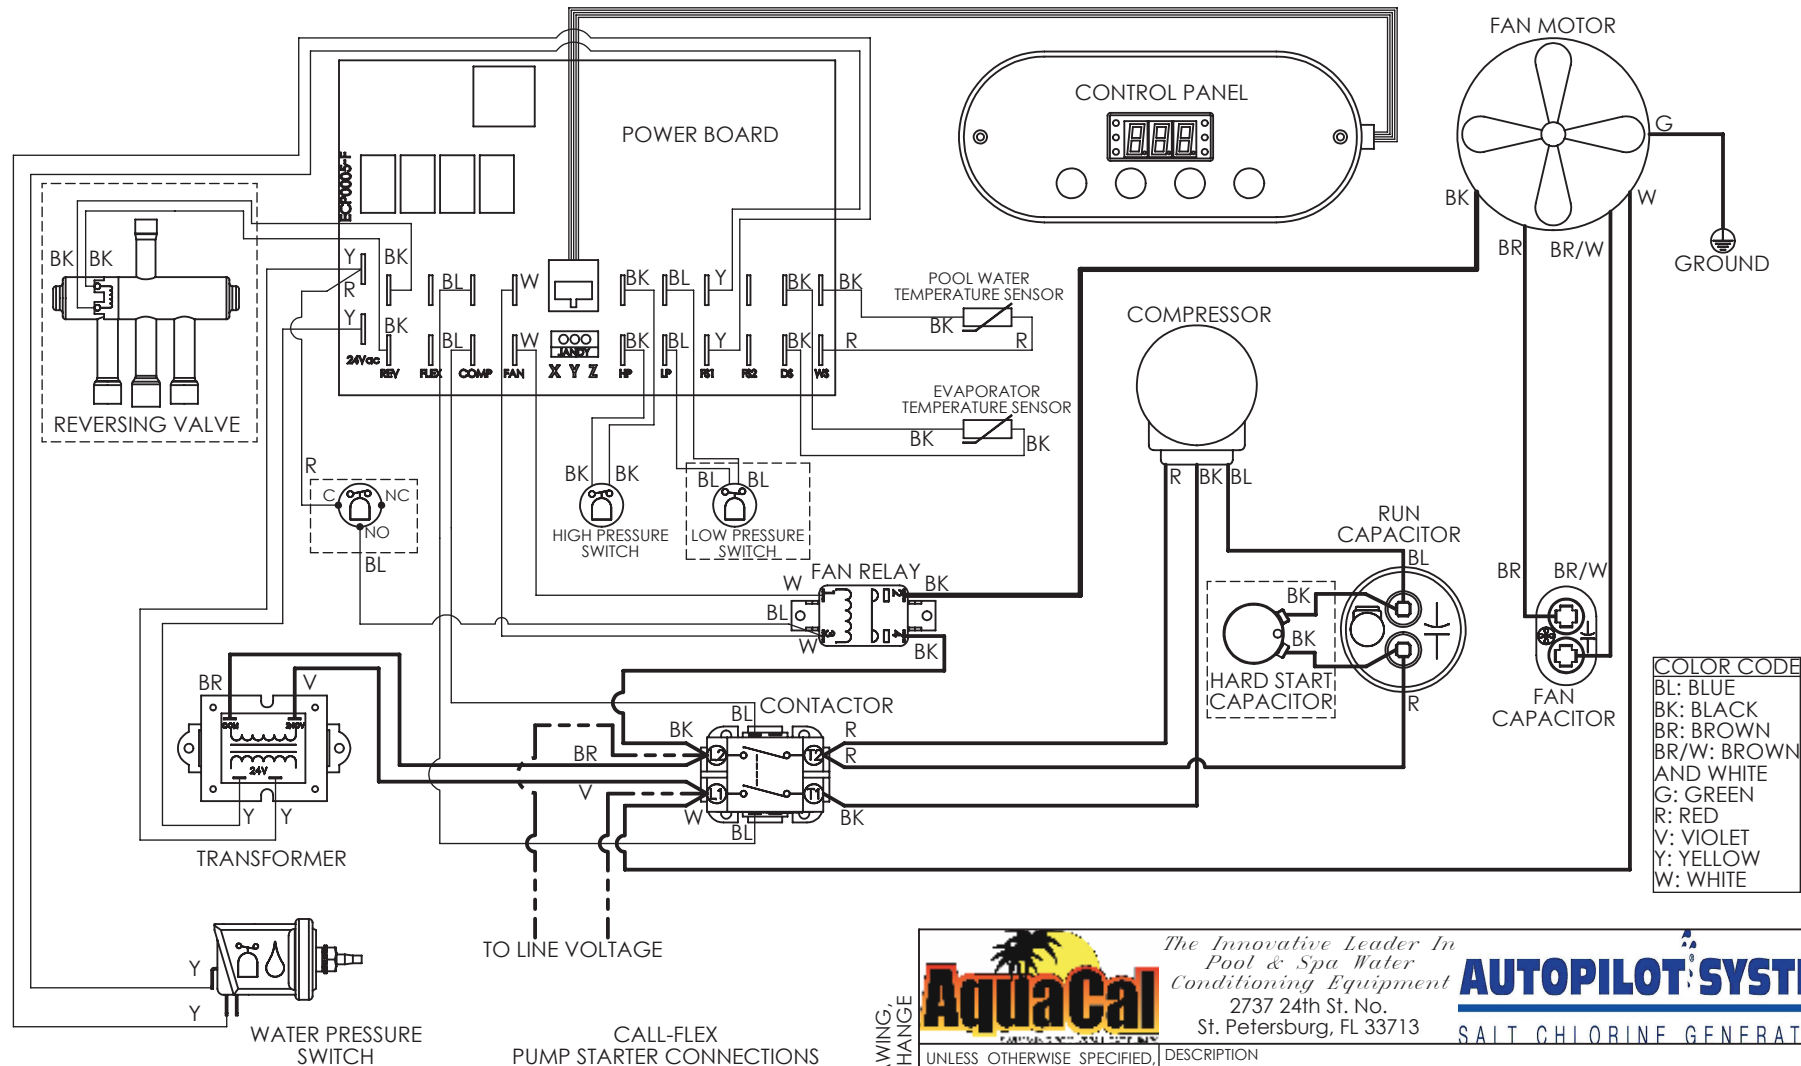

24VAC
OPTIONAL
LINE VOLTAGE
FIELD WIRED LINE VOLTAGE

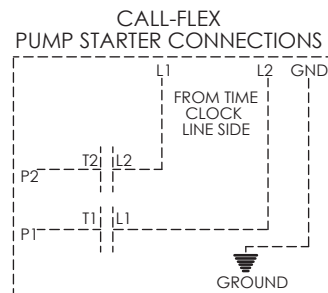

The Innovative Leader In
Pool & Spa Water
Conditioning Equipment
2737 24th St. No.
St. Petersburg, FL 33713

SAIT CHLORINE GENERATORS

UNLESS OTHERWISE SPECIFIED, DIMENSIONS ARE INCHES (MILLIMETERS)		DESCRIPTION			
TOLERANCES:	DECIMALS	ANGLES	TBD		
MATERIAL	FINISH	DO NOT SCALE DRAWING	DIAGRAM, WIRING, SINGLE PHASE SB128AHD SBLA (HP7)		
MODELED BY: TD		DRAWN BY: XXX		PROJECT ENG: TD	
DATE: 5/13/13		DATE: 1/1/2011		CHK'D BY: TD	
INFORMATION CONTAINED IN THIS DRAWING IS THE SOLE PROPERTY OF AQUACAL AUTOPILOT, INC. ANY REPRODUCTION IN PART OR WHOLE WITHOUT WRITTEN PERMISSION OF AQUACAL AUTOPILOT, INC. IS PROHIBITED.		DWG. NO.		LTM0350	
SCALE 1:4		DWG SIZE A		REVISION DEV-F	
CAD FILE: LTM0350		SHEET 1 OF 1		Last Revision: 03/15/13	